


01 BASEMENT FLOOR PLAN

SCALE: 1 : 200

A2.1

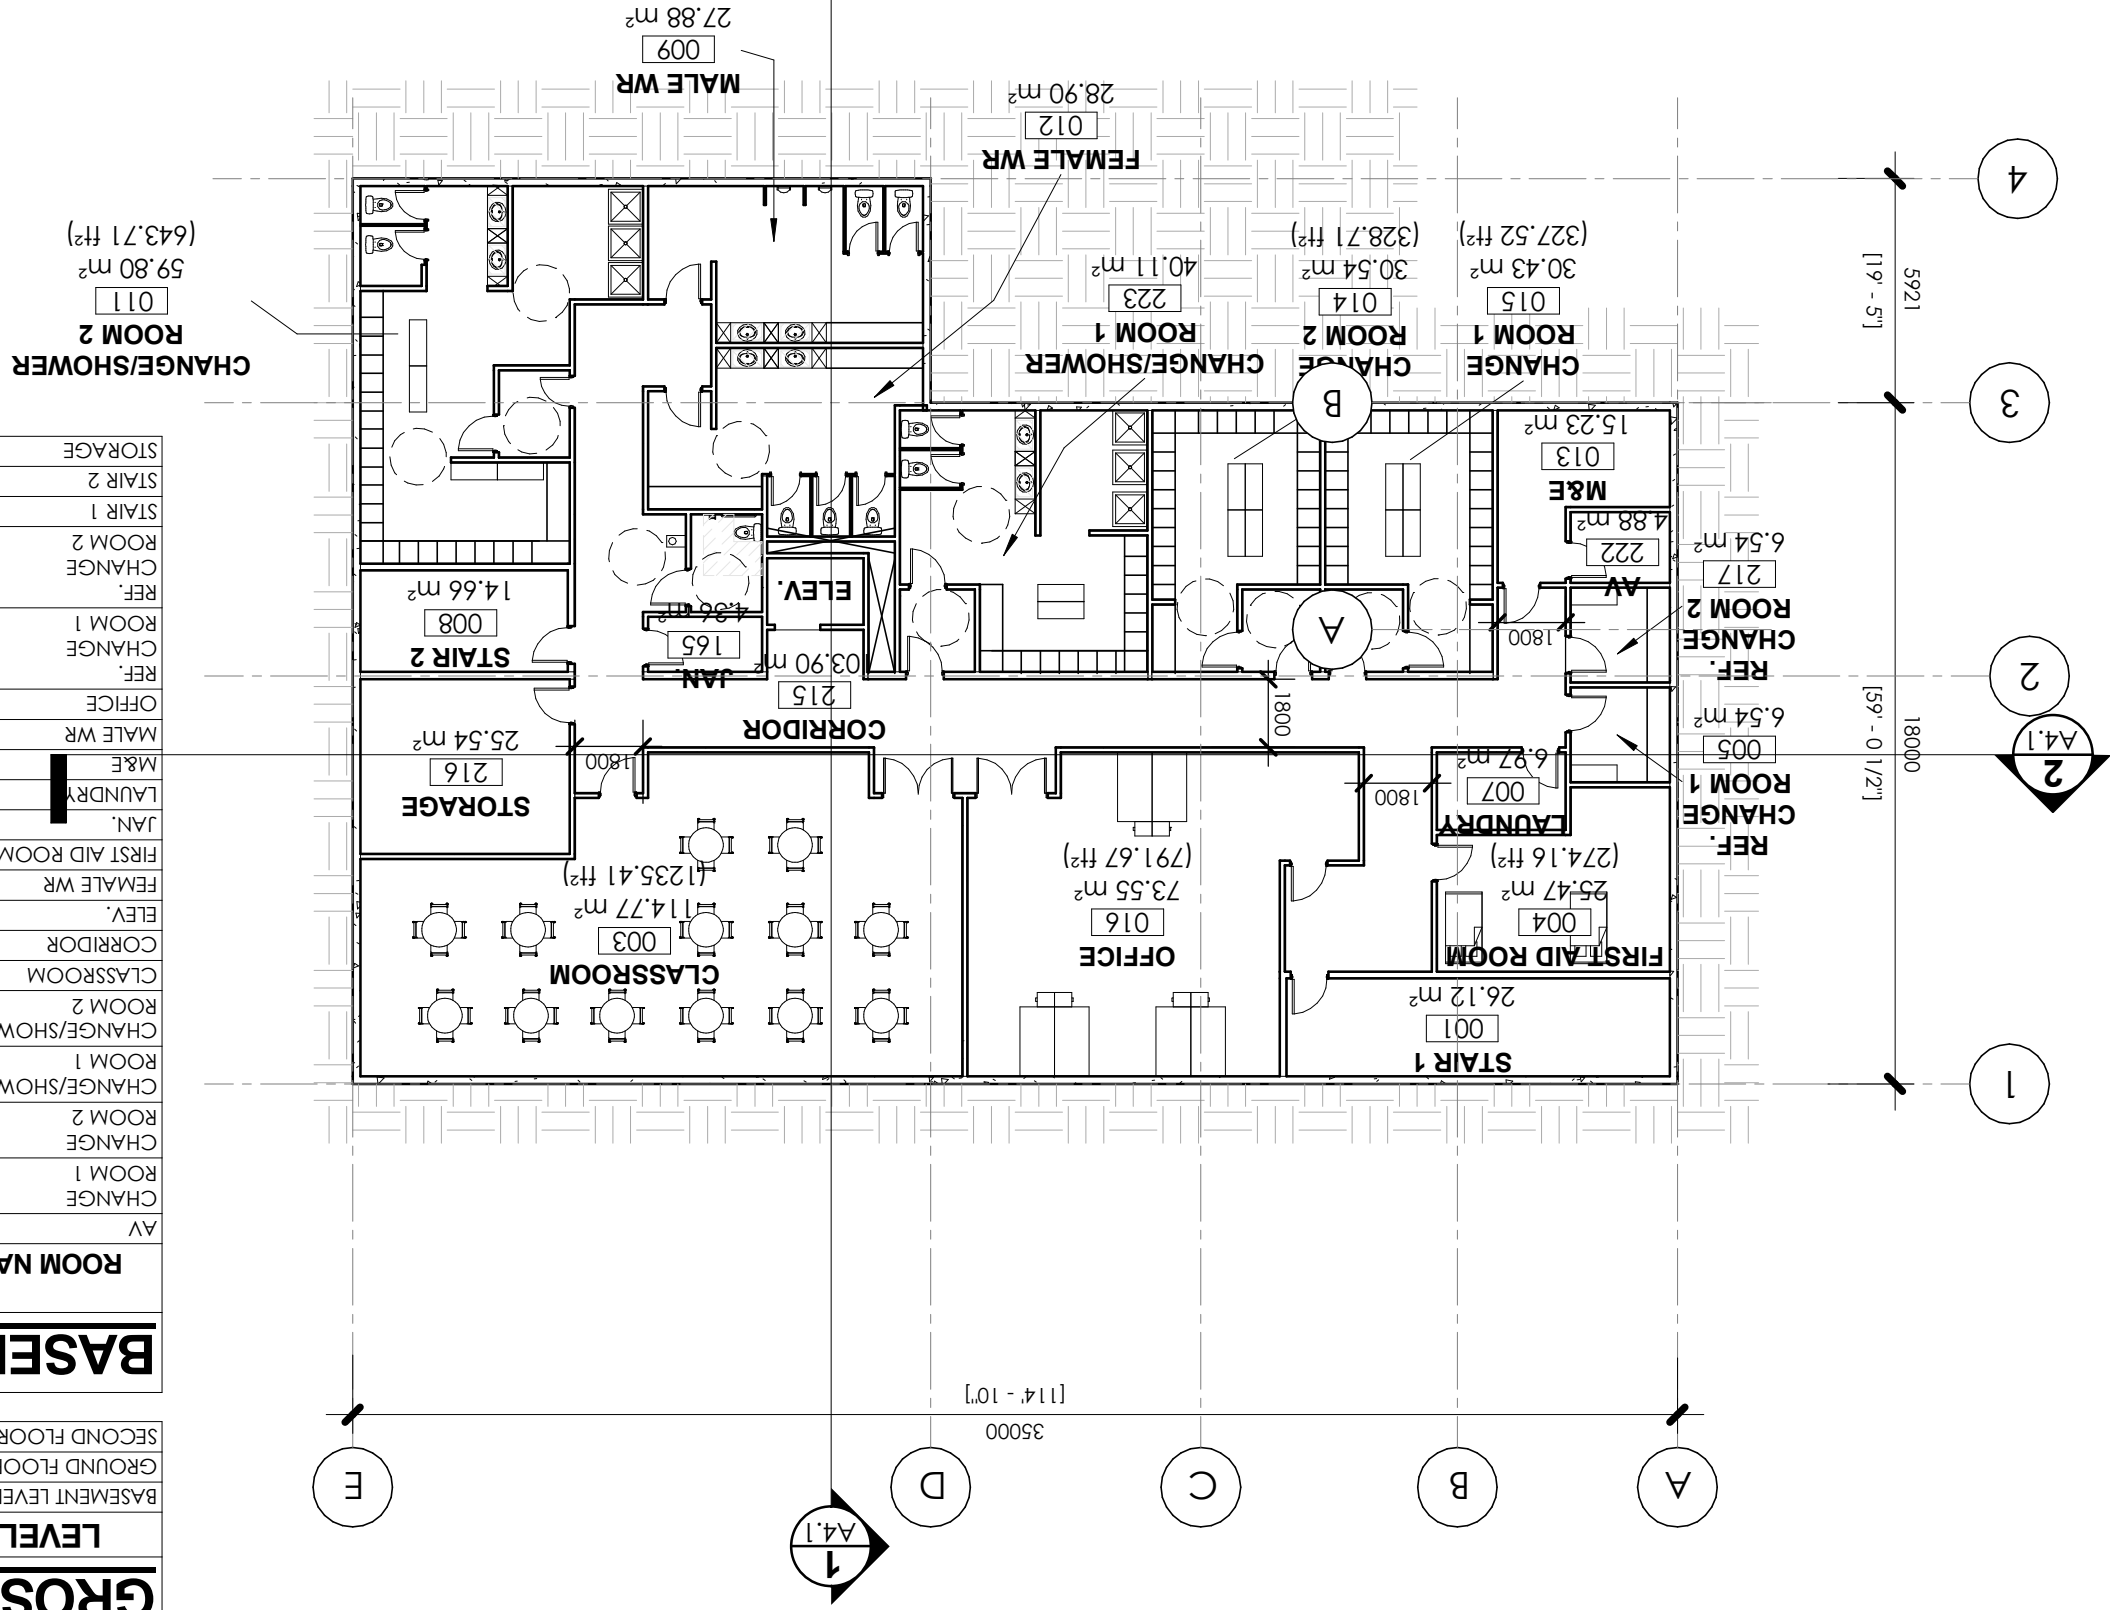

GROSS BUILDING AREA		LEVELS	
AREA SF	AREA SM	ROOM NAME	ROOM NUMBER
7755 ft²	720.42 m²	BASEMENT LEVEL	
7999 ft²	743.11 m²	GROUND FLOOR	
7780 ft²	722.80 m²	SECOND FLOOR	
	23533 ft²		
ROOM NAME	ROOM NUMBER	AREA (SQM)	AREA (SQFT)
AV	222	4.88 m²	53 ft²
CHANGE ROOM 1	015	30.43 m²	328 ft²
CHANGE ROOM 2	014	30.54 m²	329 ft²
CHANGE/SHOWER ROOM 1	223	40.11 m²	432 ft²
CHANGE/SHOWER ROOM 2	011	59.80 m²	644 ft²
CLASSROOM	003	114.77 m²	1235 ft²
CORRIDOR	215	103.90 m²	1118 ft²
ELEV.	153	4.63 m²	50 ft²
FEMALE WR	012	28.90 m²	311 ft²
FIRST AID ROOM	004	25.47 m²	274 ft²
JAN.	165	4.36 m²	47 ft²
LAUNDRY	007	6.97 m²	75 ft²
M&E	013	15.23 m²	164 ft²
MALE WR	009	27.88 m²	300 ft²
OFFICE	016	73.55 m²	792 ft²
REF.	005	6.54 m²	70 ft²
REF.	005	6.54 m²	70 ft²
REF.	217	6.54 m²	70 ft²
CHANGE ROOM 1	001	26.12 m²	281 ft²
CHANGE ROOM 2	008	14.66 m²	158 ft²
CHANGE	217	6.54 m²	70 ft²
STAIR 1	001	26.12 m²	281 ft²
STAIR 2	008	14.66 m²	158 ft²
STORAGE	216	25.54 m²	275 ft²
STORAGE	011	59.80 m²	644 ft²

EDMONTON SCOTTISH SOCIETY CLUBHOUSE PRELIMINARY

FOR: EDMONTON SCOTTISH SOCIETY
3105 - 101 STREET SW EDMONTON

PROJECT No: 2148 SHEET No: A2.1 SHEET TITLE: BASEMENT FLOOR PLAN

SCALE: (81/167) DATE: DECEMBER 13, 2021

L7 ARCHITECTURE

205, 4208 - 97 ST NW
Edmonton, AB T6E 5Z9
780.451.4376
info@L7arch.ca
L7architecture.ca

THESE PLANS, MATERIALS AND FINISHES SPECIFICATIONS ARE FOR GENERAL INFORMATION ONLY. AND NOT INTENDED TO BE RELIED UPON OR THEREAS. AS A SIGNATURE AND A REPRESENTATION OF THE ARCHITECT, WE MAKE NO WARRANTIES, REPRESENTATIONS OR GUARANTEES, WHETHER EXPRESSED OR IMPLIED, THAT THE CONTENT OF THESE ARCHITECTURAL DOCUMENTS INCLUDING, WITHOUT LIMITATION, ANY AS TO THE QUALITY, ACCURACY, COMPLETENESS OR FITNESS FOR ANY PARTICULAR PURPOSES (SUCH AS CONSTRUCTION), ALTHOUGH WE MAKE REASONABLE EFFORTS TO PROVIDE SAME WITH SOME CARE AND DILIGENCE.